


All site dimensions shall be verified by the contractor on site prior to work commencing

Do not scale from this drawing
Only work to written dimensions

This drawing is the property of Whittle Jones and copyright is reserved by them. The drawing is not to be copied or used without their prior written consent.
Notes

All Dimensions are indicative only.

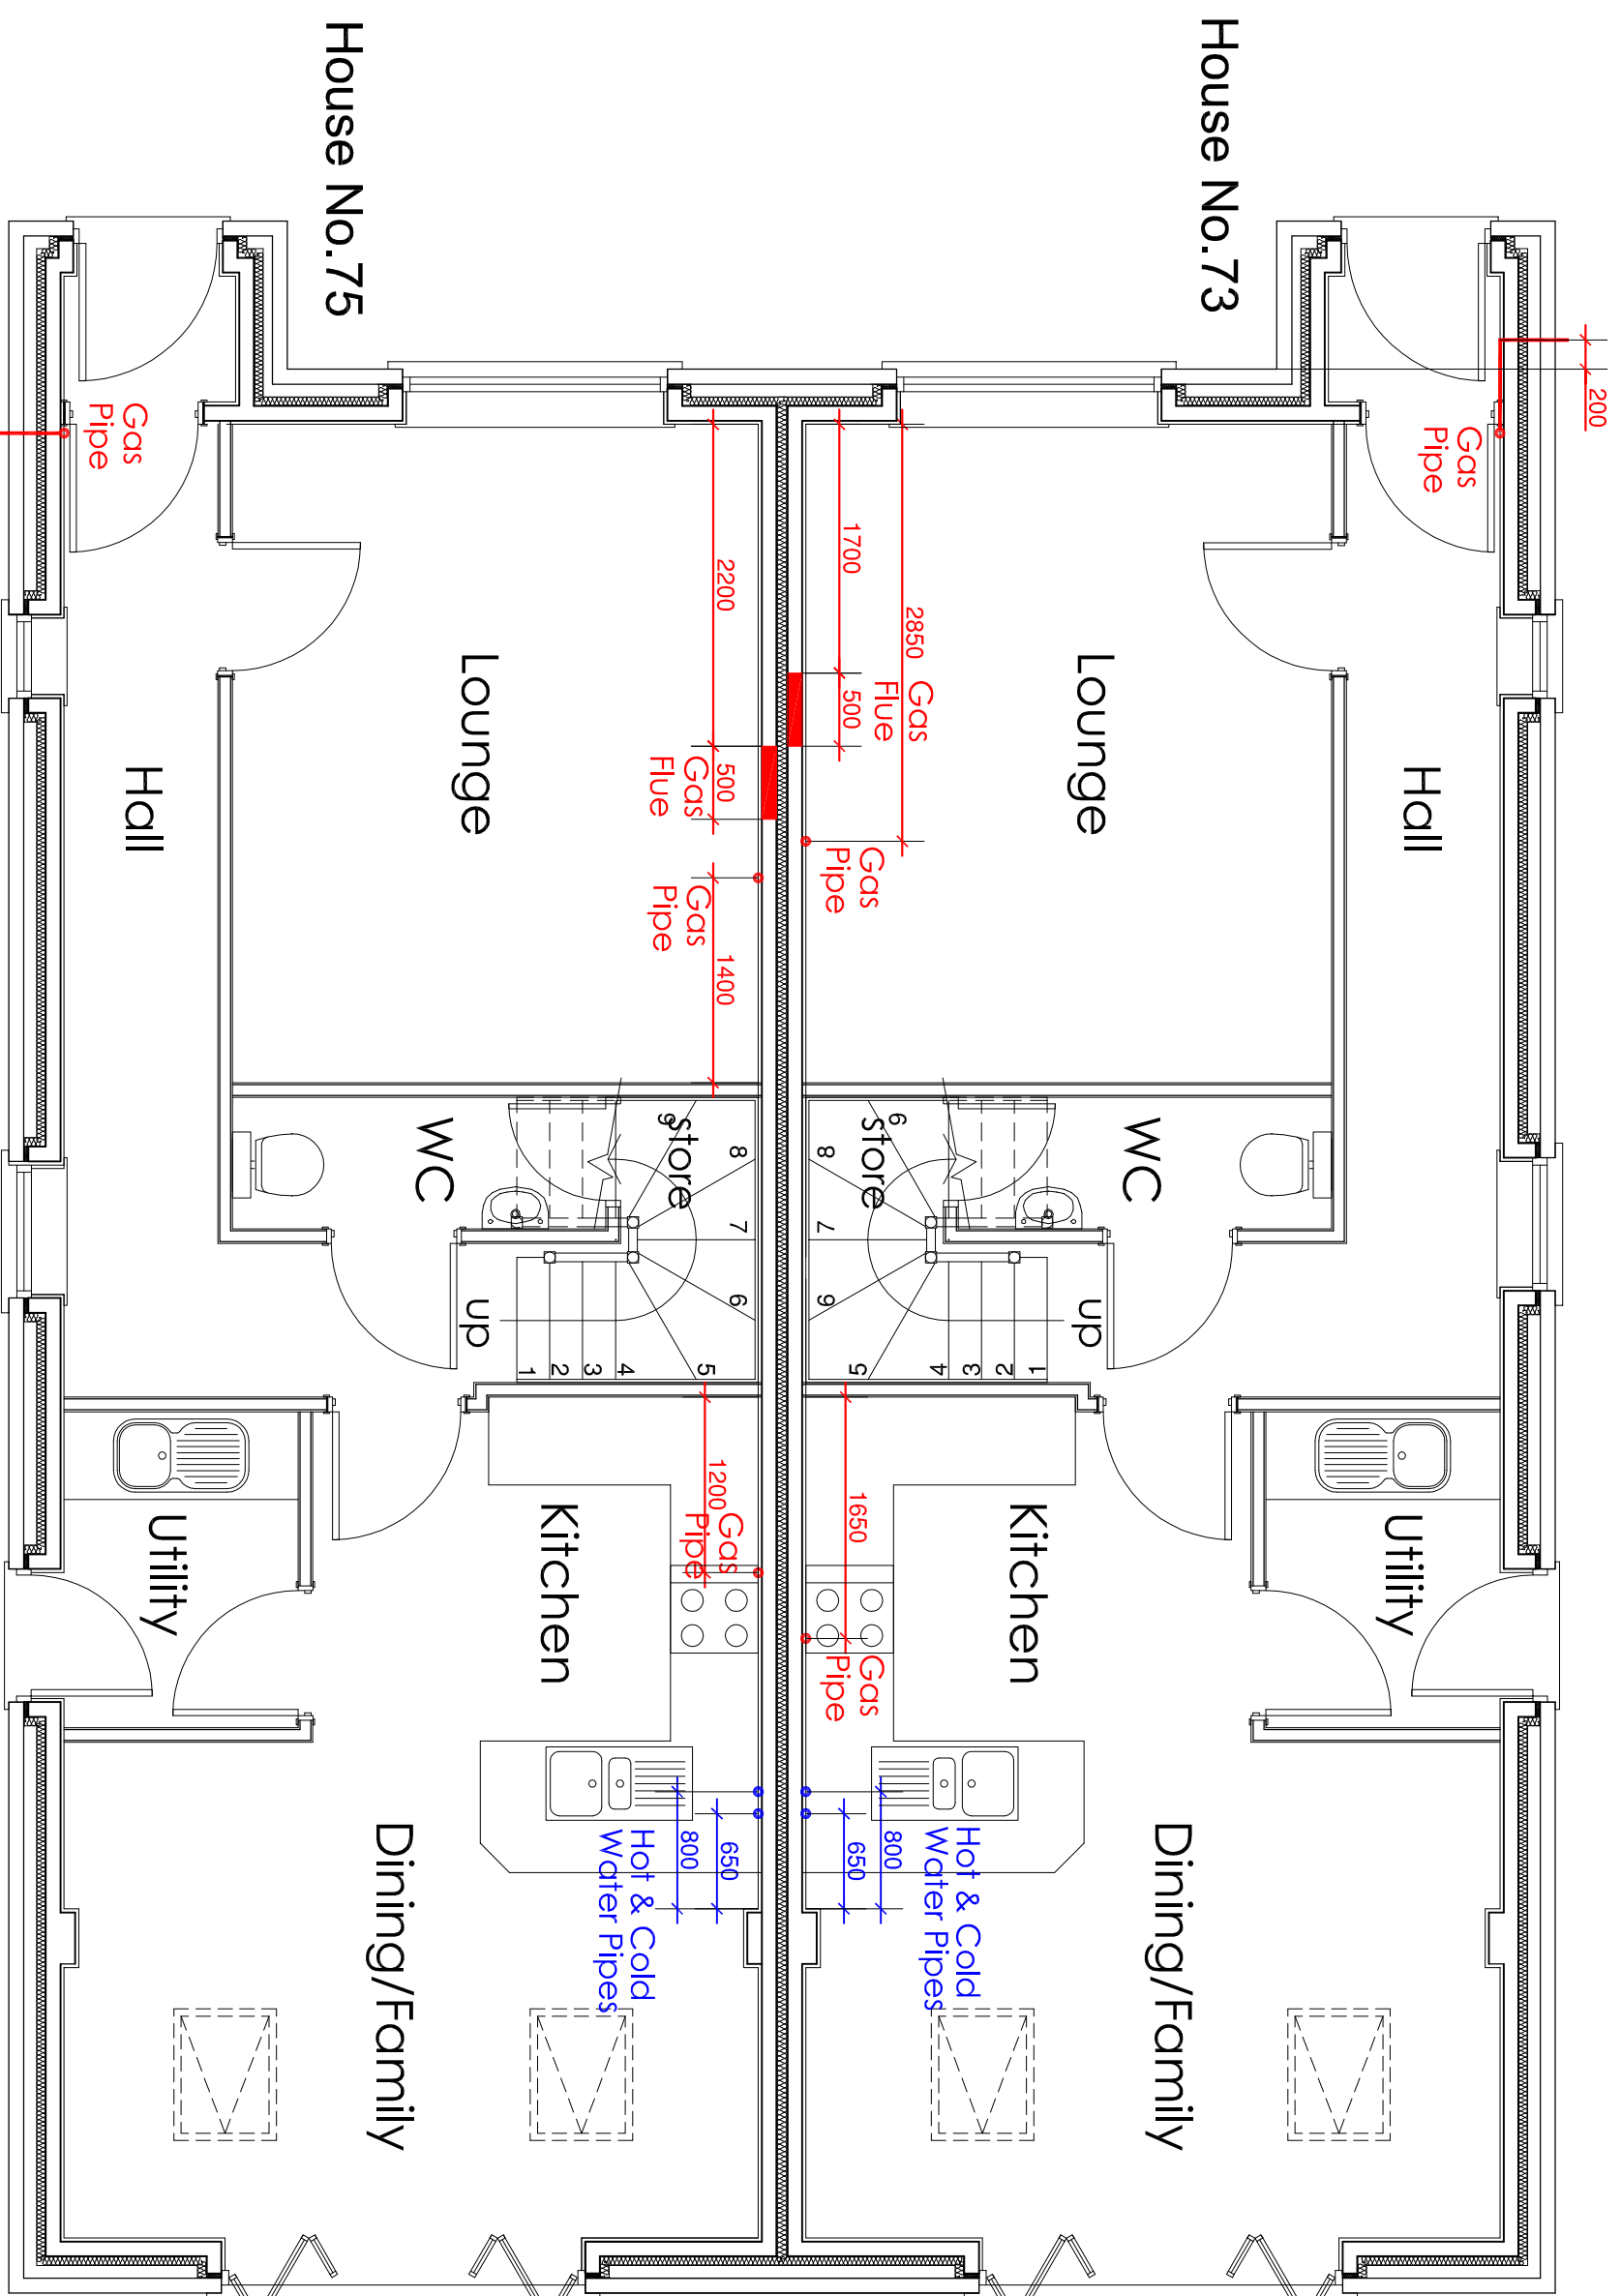

Ground Floor Plan

WHITTLE JONES
CHARTERED SURVEYORS

WHITTLE JONES NORTH WEST
LYNTON HOUSE, AKKURST PARK, CHORLEY PR7 1NY.
Tel: 01257 238 656 Fax: 01257 238 657
Email: northwest@whittlejones.co.uk

Project
Residential Development
Station Road,
Croston

Drawing
Ground Floor Plans
House No. 73 and House No. 75

Client
NT
NORTHERN TRUST
INVESTMENT / DEVELOPMENT / REGISTRATION

| | | | |
|------------|------|------|----------|
| Drawn By | dg | Date | 12-07-16 |
| Checked By | dg | Date | 12-07-16 |
| Scale | 1:50 | | @A3 |


| Rev. | Date | Details | By |
|-------------------------------------|------|---------|------|
| Issued for: HANDOVER PACK | | | |
| Drawing No. WJ_109-0018 | | | Rev. |

All site dimensions shall be verified by the contractor on site prior to work commencing

Do not scale from this drawing
Only work to written dimensions

This drawing is the property of Whittle Jones and copyright is reserved by them. The drawing is not to be copied or used without their prior written consent.
Notes

All Dimensions are indicative only.

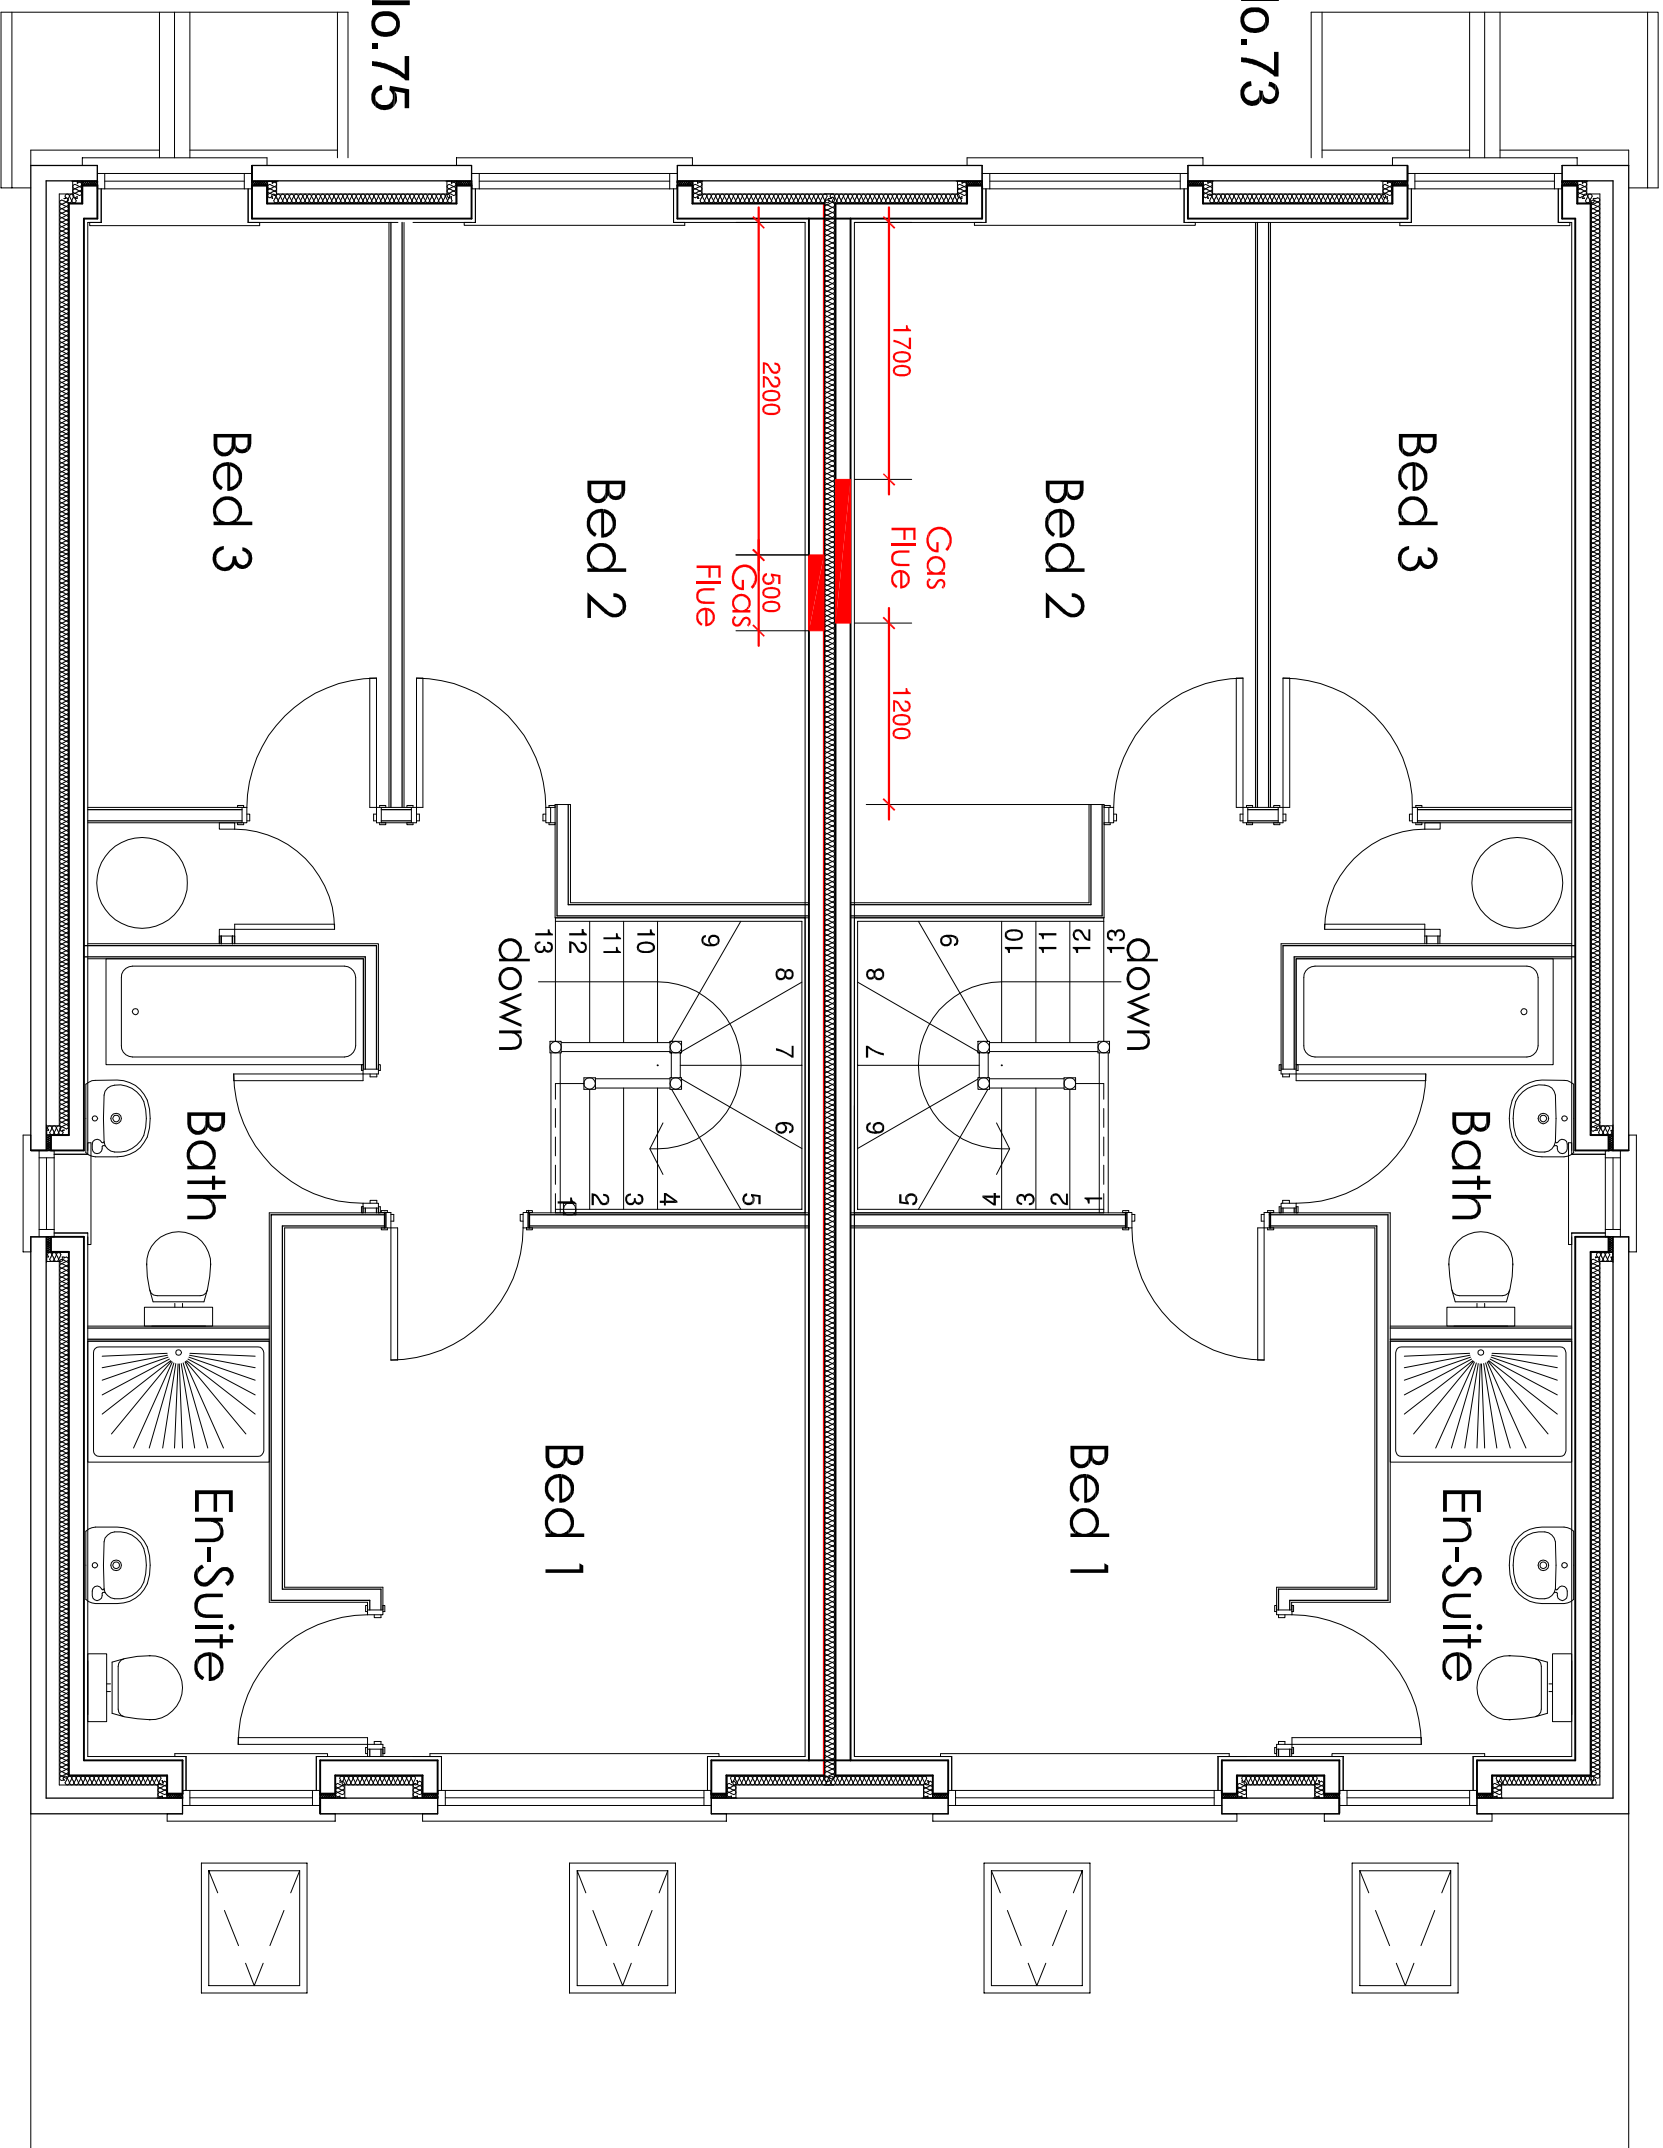

First Floor Plan

House No.73


House No.75

WHITTLE JONES
CHARTERED SURVEYORS

WHITTLE JONES NORTH WEST
LYNNTON HOUSE, AOKHURST PARK, CHORLEY PR7 1NY.
Tel: 01257 238 666 Fax: 01257 238 667
Email: northwest@whittlejones.co.uk

Project
Residential Development
Station Road,
Croston

Drawing
Fisrt Floor Plans
House No.73 and House No.75

| | |
|---|----------|
| Client | |
|  NORTHERN TRUST INVESTMENT / DEVELOPMENT / REGISTRATION | |
| Drawn By | dg |
| Date | 12-07-16 |
| Checked By | dg |
| Date | 12-07-16 |
| Scale | 1:50 |
| @A3 | |

| | | | |
|-------------------------------------|-------------|---------|------|
| Rev. | Date | Details | By |
| Issued for: HANDOVER PACK | | | |
| Drawing No. | WJ_109-0019 | | Rev. |