


All the information is valid as written by the contractor on the date it was submitted.
The contractor is responsible for the accuracy of the information.
This drawing is the property of WHITTLE JONES and copyright is reserved by them. The
drawing is not to be copied or used without their written consent.


Notes



Ground Floor Level.

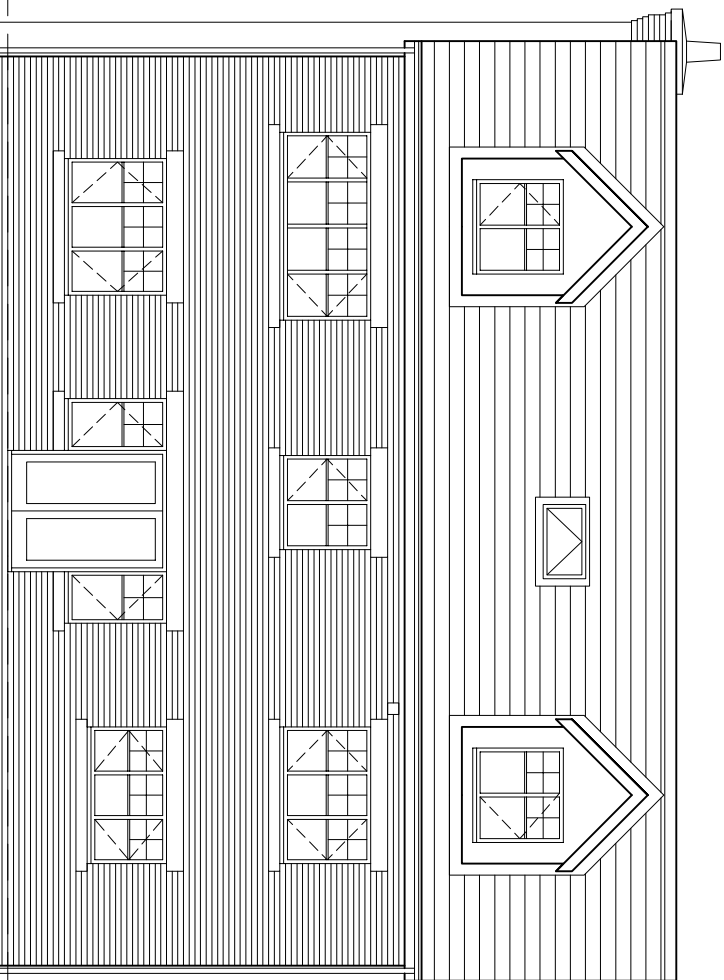


Rear Elevation as Existing

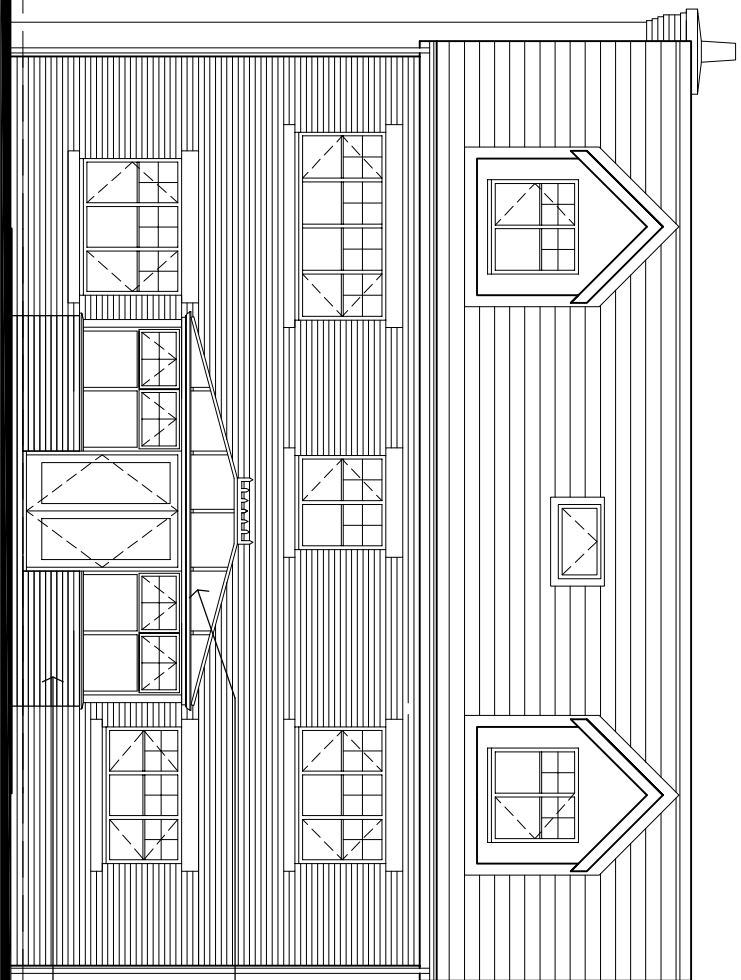

Windows, doors and roof to be Celsus clear glazing in white PVC-u frames with opening lights as indicated.

Rustic stock facing brickwork to dwarf wall to match existing house.

Ground Floor Level.

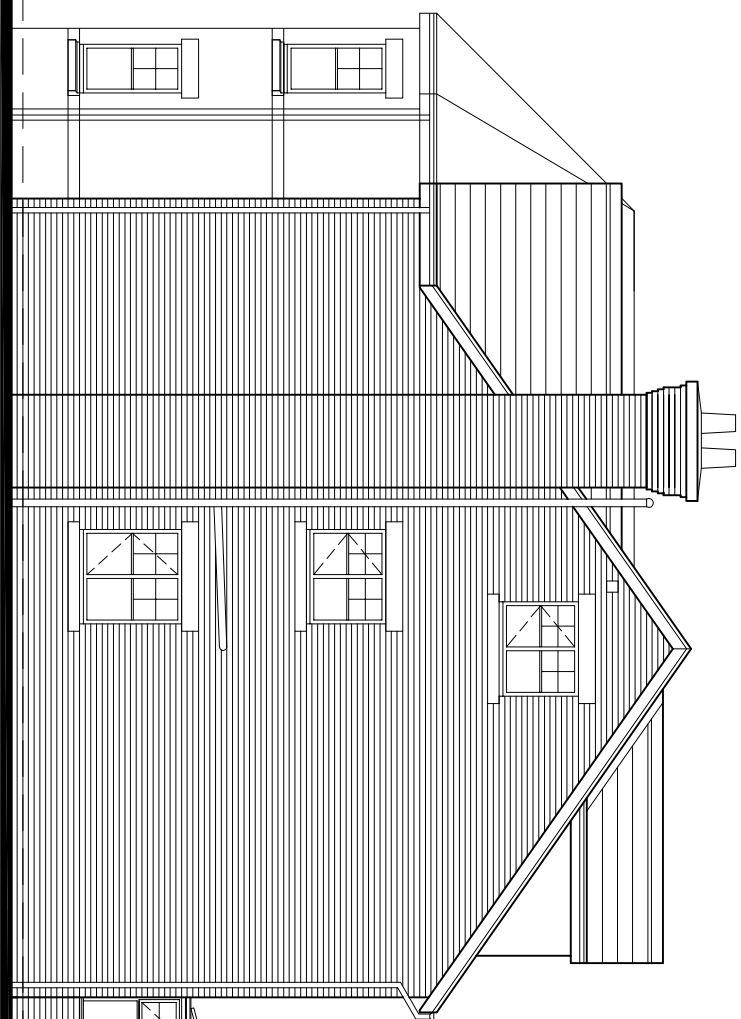


Roof to be Celsus clear glazing in white PVC-u frames.

Windows and doors to be Celsus clear glazing in white PVC-u frames with opening lights as indicated.

Rustic stock facing brickwork to dwarf wall to match existing house.

Ground Floor Level.

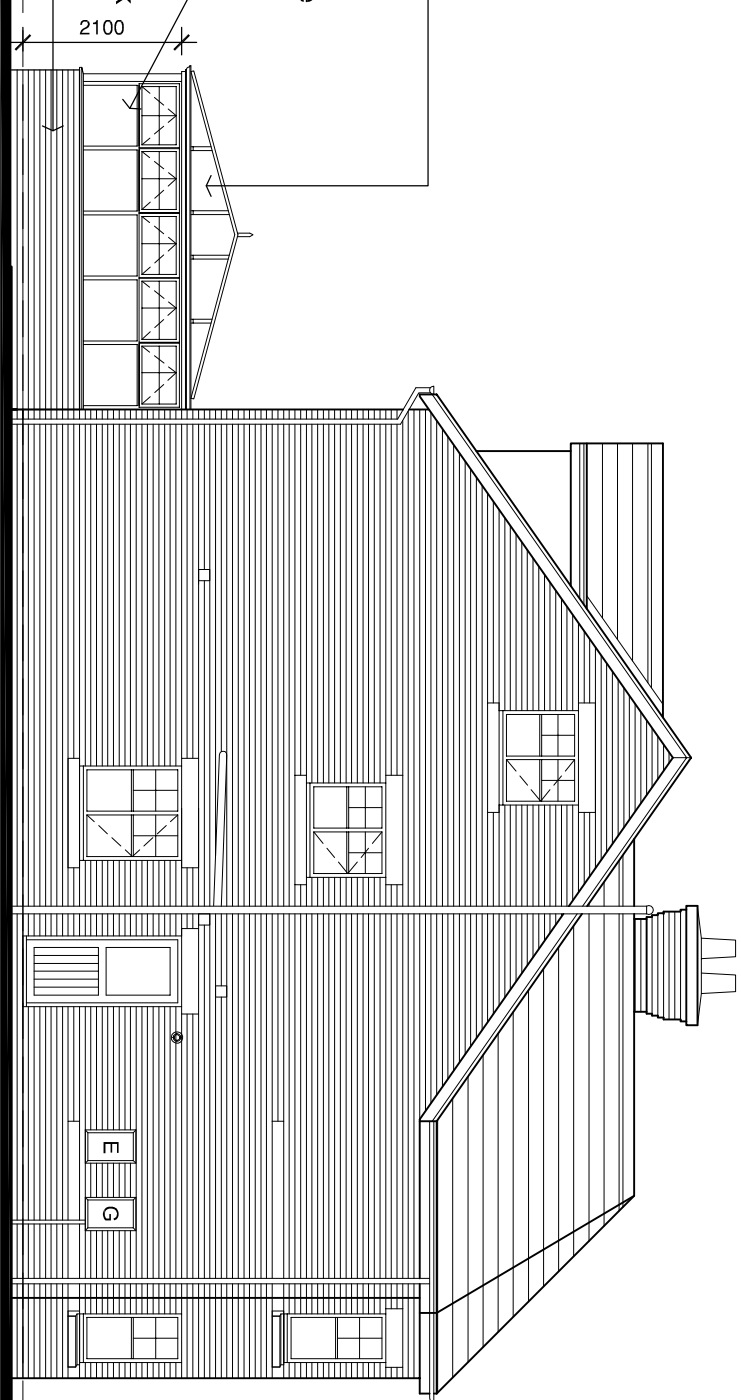


Rear Elevation as Proposed

Gable Elevation


Gable Elevation

Windows and doors to be Celsus clear glazing in white PVC-u frames with opening lights as indicated.

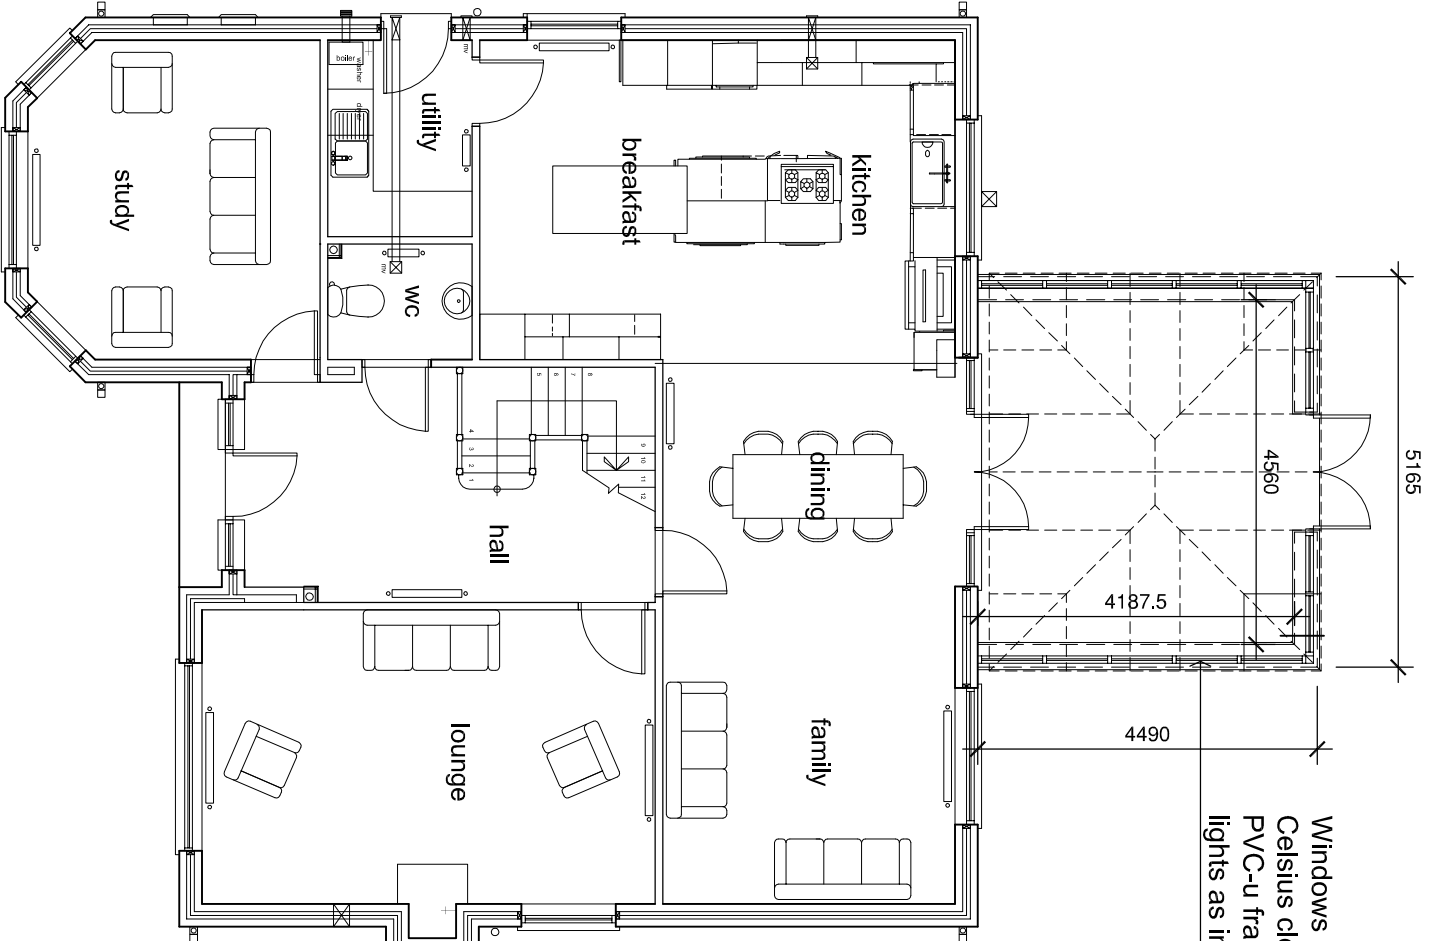


Ground Floor Plan

Roof to be Celsus clear glazing in white PVC-u frames.
Lead lined valley gutter.

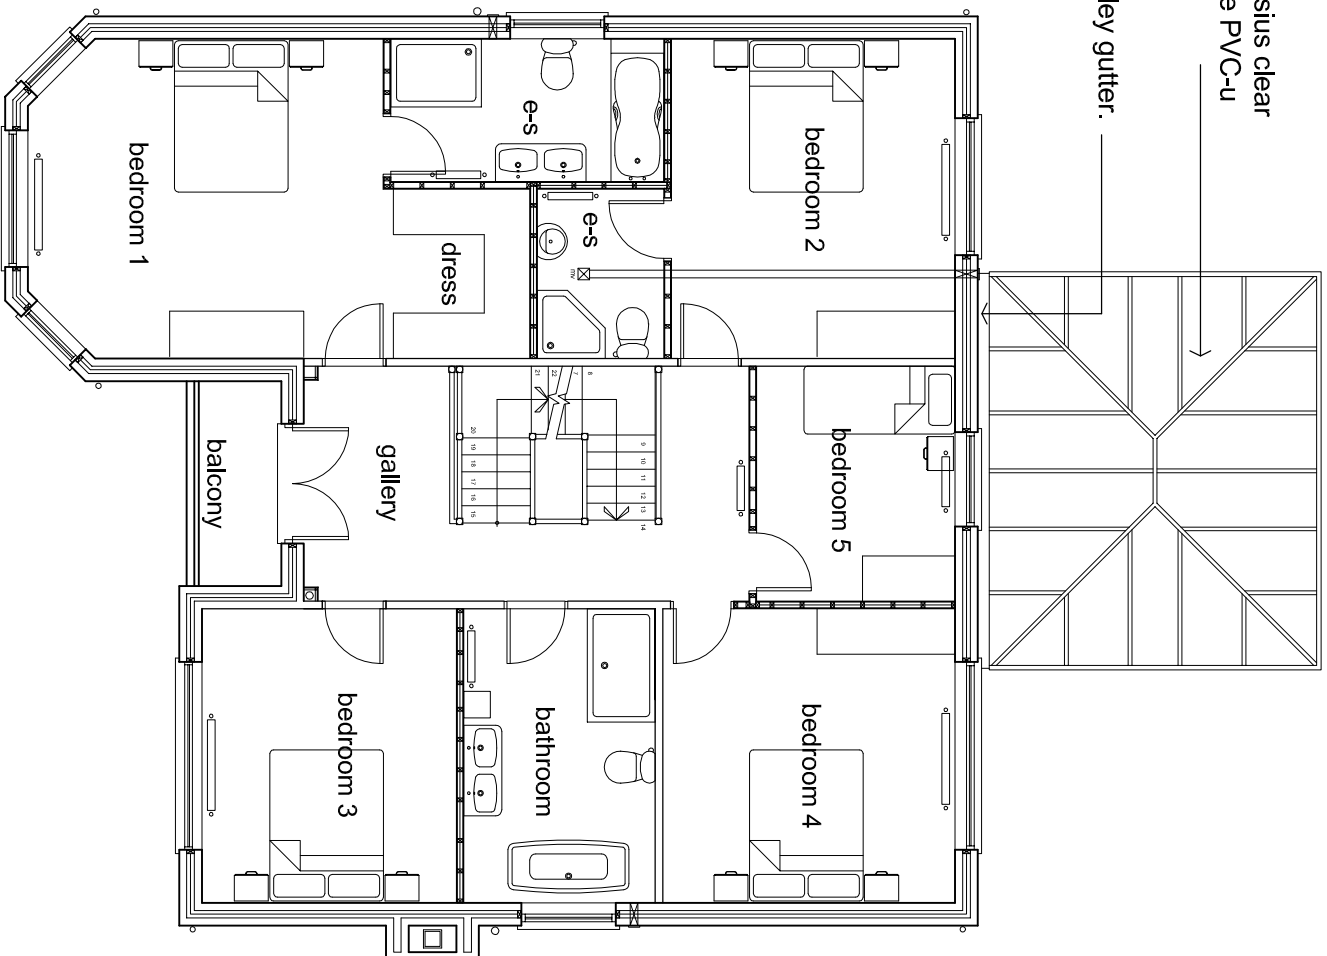

First Floor Plan

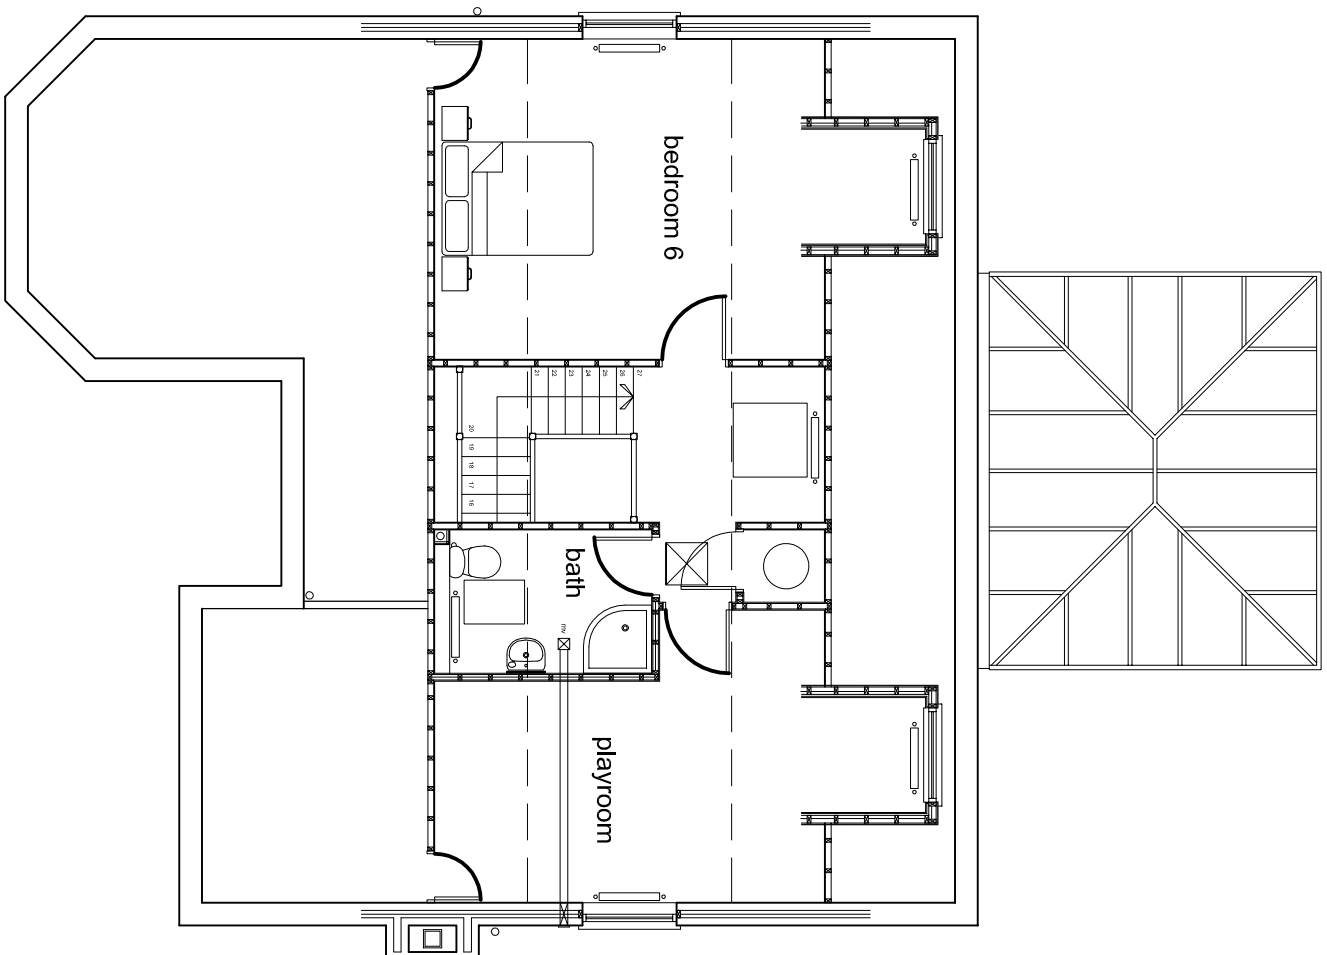

Second Floor Plan

PLANNING

Rev. Date Scale Drawn/checked

Issued for:

WHITTLE JONES
CHARTERED SURVEYORS
WHITTLE JONES NORTHWEST
LYNCH HOUSE, ASHLEIGH PARK, CHORLEY, PR7 7NY
Email: enquiries@whittlejones.co.uk

Client:



NORTHERN TRUST

Project:

Proposed Conservatory on Plot 10
Farington Lodge Gardens
Farington, Leyland

Drawing

Plans, Elevations and
Site Location Plan

Drawn By:	dg	Date:	19-12-12	Drawing No.:	WJ_068-0001	Rev.:
Checked By:	dg	Date:	19-12-12	Scale:	1:100, 1:1250	@A1